

DEPARTMENT OF TRANSPORTATION  
DIVISION OF HIGHWAYS  
PROPOSED SUBDIVISION ROAD  
CONSTRUCTION STANDARDS CERTIFICATION  
APPROVED *R. S. Johnson*  
DISTRICT ENGINEER  
DATE 7-6-77  
NORTH CAROLINA - FORSYTH COUNTY



FINAL SUBDIVISION PLAT APPROVAL  
This is to certify that this plat meets the recording requirements of the Subdivision Regulations for Winston-Salem/Forsyth County and, if applicable, that a certificate of approval has been issued by the Division of Highways pursuant to Article 7, Chapter 136, of the General Statutes, State of North Carolina.  
This the 7 day of July 1977  
*Paul A. Birkman*  
DIRECTOR OF PLANNING

I, JOEL A. DERMID, JR. certify that this map was drawn from (an actual survey made by me) (deed description recorded in Book \_\_\_\_\_ Page \_\_\_\_\_ et al.) (other); that the error of closure as calculated by latitudes and departures is 1: 10000; that the boundaries not surveyed are shown as broken lines plotted from information found in Book \_\_\_\_\_ Page \_\_\_\_\_ that this map was prepared in accordance with G. S. 47-30 as amended. Witness my hand and seal this 18 day of MARCH A.D., 19 77  
(Surveyor's Seal) *Joel A. Dermid, Jr.*  
SURVEYOR  
NORTH CAROLINA - FORSYTH COUNTY

I, LARRY L. BARNES Register of Deeds Notary Public in and for Forsyth County N. C. do certify that JOEL A. DERMID, JR. NAME OF ENGINEER OR SURVEYOR personally appeared before me this day and acknowledged the due execution of the foregoing certificate. Witness my hand and notarial seal this 18 day of MARCH 1977  
(Seal) *Larry L. Barnes*  
SIGNATURE AND TITLE  
My commission expires Feb 20, 1981  
NORTH CAROLINA - FORSYTH COUNTY

The foregoing certificate of *Larry L. Barnes* (HERE GIVE NAME) *N. O. Davidson Co.,* AND OFFICIAL TITLE OF THE OFFICER SIGNING is certified THE CERTIFICATE PASSED UPON) by *Janet Bottoms* (HERE GIVE NAME) Register of Deeds DEPUTY - ASSISTANT  
to be correct. This Probate fee 50c paid. day of July 1977

Filed for registration at 1:38 o'clock P. M.  
July 7 1977 and recorded in Plat Book 26 Page 132  
Eunice Ayers, Register of Deeds  
Filing Fee \$7.00 Paid by *Janet Bottoms* DEPUTY - ASSISTANT

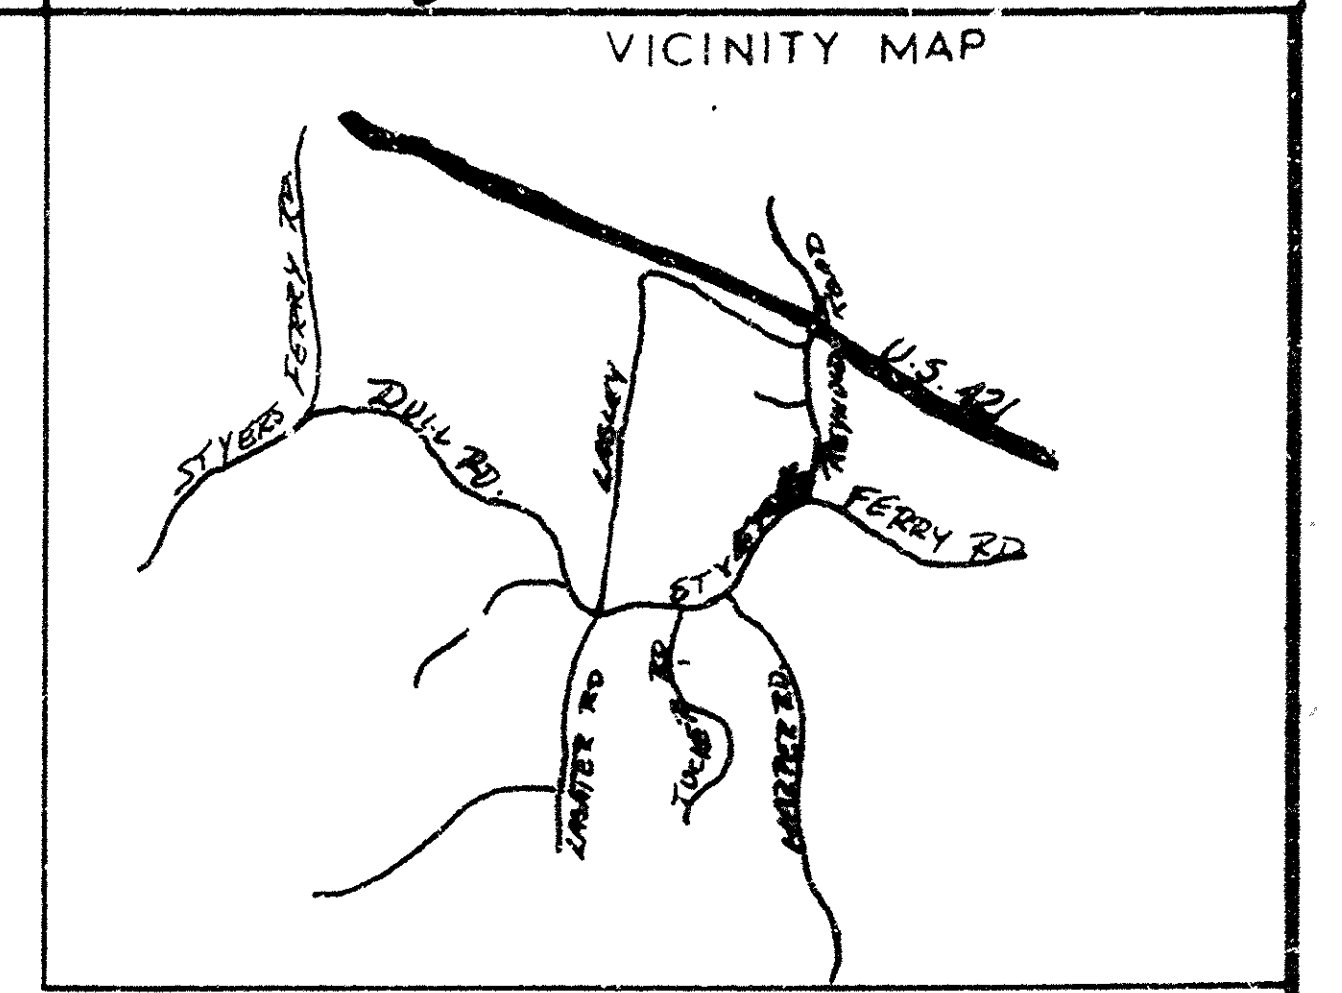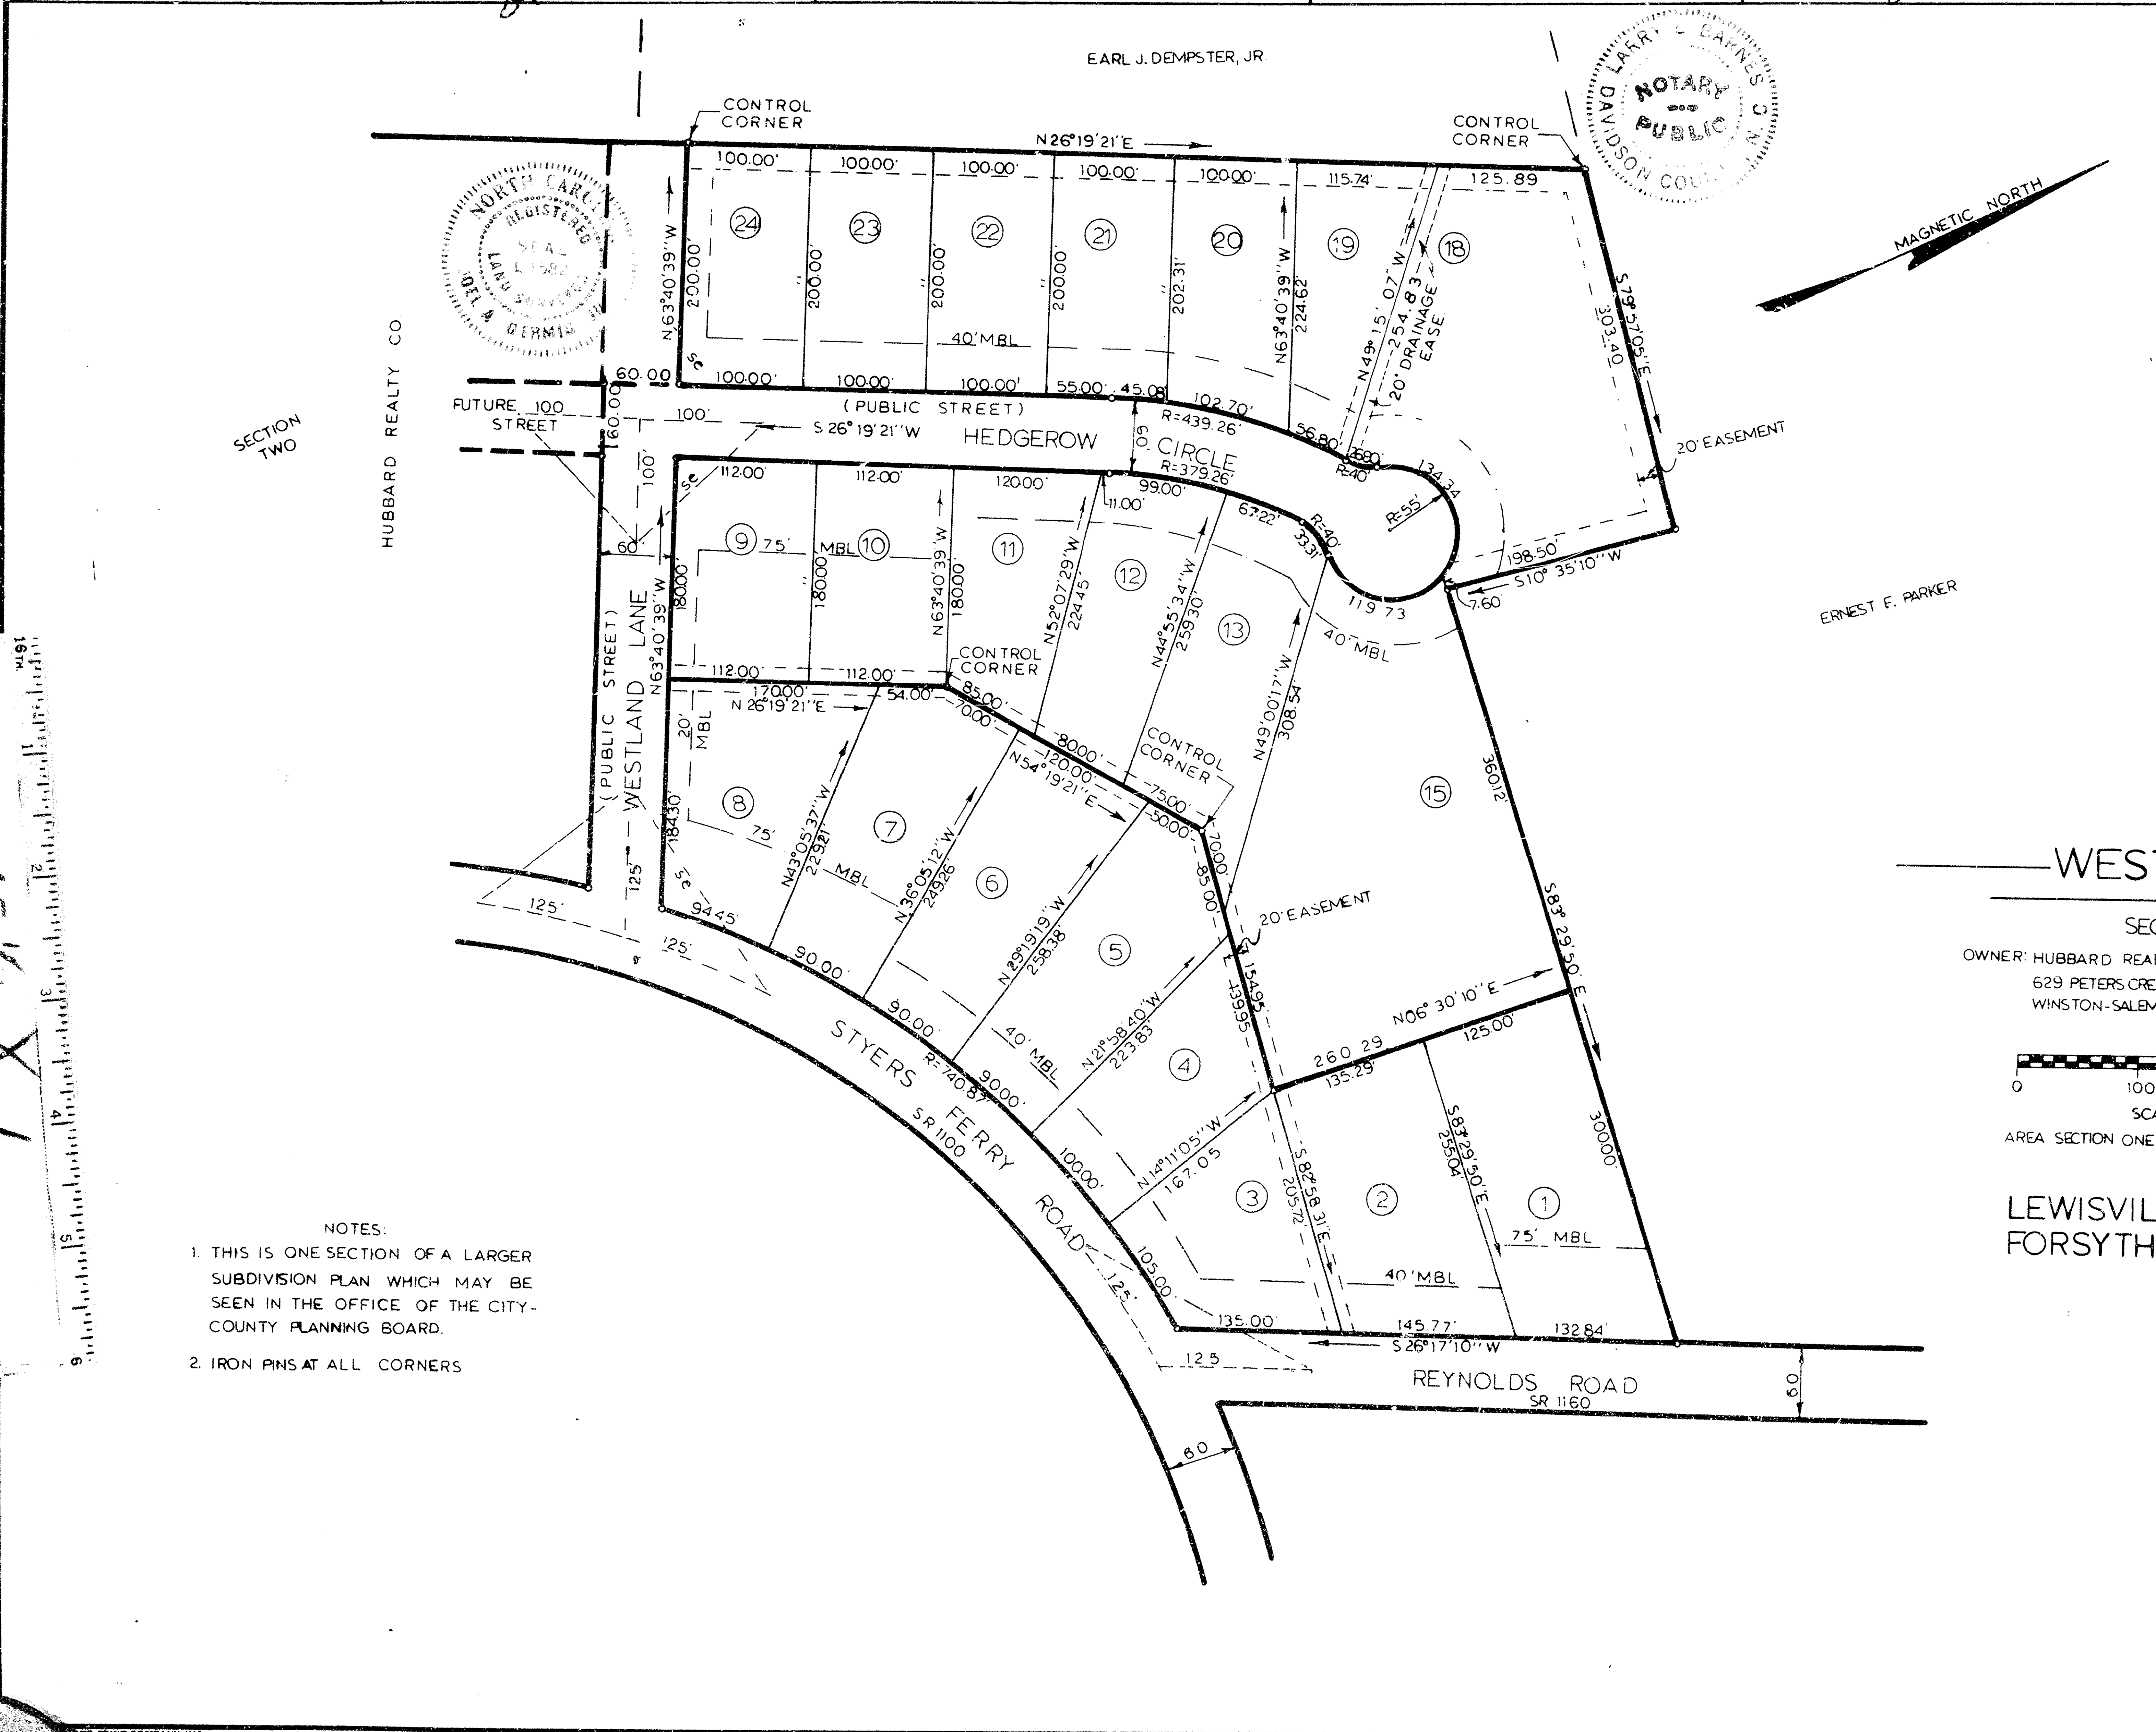

NOTES:  
1. THIS IS ONE SECTION OF A LARGER SUBDIVISION PLAN WHICH MAY BE SEEN IN THE OFFICE OF THE CITY-COUNTY PLANNING BOARD.  
2. IRON PINS AT ALL CORNERS

WESTLAND  
SECTION ONE  
OWNER: HUBBARD REALTY CO. 629 PETERS CREEK PARKWAY WINSTON-SALEM, N.C.  
DERMID & CLAYTON ENGINEERS 3810 WILLOWOOD DR. CLEMMONS, N.C.  
SCALE 1"=100'  
AREA SECTION ONE=14.50 AC. DATE OF SURVEY: 5-30-76  
LEWISVILLE TOWNSHIP FORSYTH COUNTY N.C.

15 14 X 1  
10m  
1 2 3 4 5 6

#132