

DEPARTMENT OF TRANSPORTATION  
DIVISION OF HIGHWAYS  
PROPOSED SUBDIVISION ROAD  
CONSTRUCTION STANDARDS CERTIFICATION

APPROVED: *R. S. Johnson*  
DISTRICT ENGINEER

DATE: 11-28-78

NORTH CAROLINA - FORSYTH CO.

FINAL SUBDIVISION PLAT APPROVAL

This is to certify that this plat meets the recording requirements of the Subdivision Regulations for FORSYTH County and, if applicable, that a certificate of approval has been issued by the Division of Highways pursuant to Article 7, Chapter 136 of the General Statutes, State of North Carolina.

This the 8<sup>th</sup> day of January 19 79

*Heald G. Wiles*  
DIRECTOR OF PLANNING

I, JOEL A. DERMID JR., certify that this map was drawn from (an actual survey made by me) (See description recorded in Book \_\_\_\_\_ Page \_\_\_\_\_; (other): that the error of closure as calculated by latitudes and departures is: 10.000 \_\_\_\_\_; that the boundaries not surveyed are shown as broken lines plotted from information found in Book \_\_\_\_\_ Page \_\_\_\_\_; that this map was prepared in accordance with G. S. 47-30 as amended. Witness my hand and seal this 9<sup>th</sup> day of Nov. A.D., 19 78

(Surveyor's Seal) *Joel A. Dermid Jr.*  
SURVEYOR

NORTH CAROLINA - FORSYTH CO.

I, JO C. DERMID, Notary Public of Forsyth County N. C. do hereby certify that JOEL A. DERMID JR., NAME OF ENGINEER OR SURVEYOR personally appeared before me this day and acknowledged the due execution of the foregoing certificate. Witness my hand and notarial seal this 9<sup>th</sup> day of November 19 78

(Seal) *Jo C. Dermid*  
SIGNATURE AND TITLE

My commission expires MARCH 29, 1982

NORTH CAROLINA - FORSYTH COUNTY

The foregoing certificate of *Jo C. Dermid* (HERE GIVE NAME) is certified to be correct. This 3<sup>rd</sup> day of January 19 79. Probate fee 80c paid.




THE CERTIFICATE PASSED UPON)

*Janet Bottoms*  
Eunice Ayers, Register of Deeds  
DEPUTY - ASSISTANT

Filed for registration at 11:34 o'clock A. M. January 8 19 79 and recorded in Plat Book 27 Page 46

Filing Fee \$2.00 Paid


*Janet Bottoms*  
DEPUTY - ASSISTANT

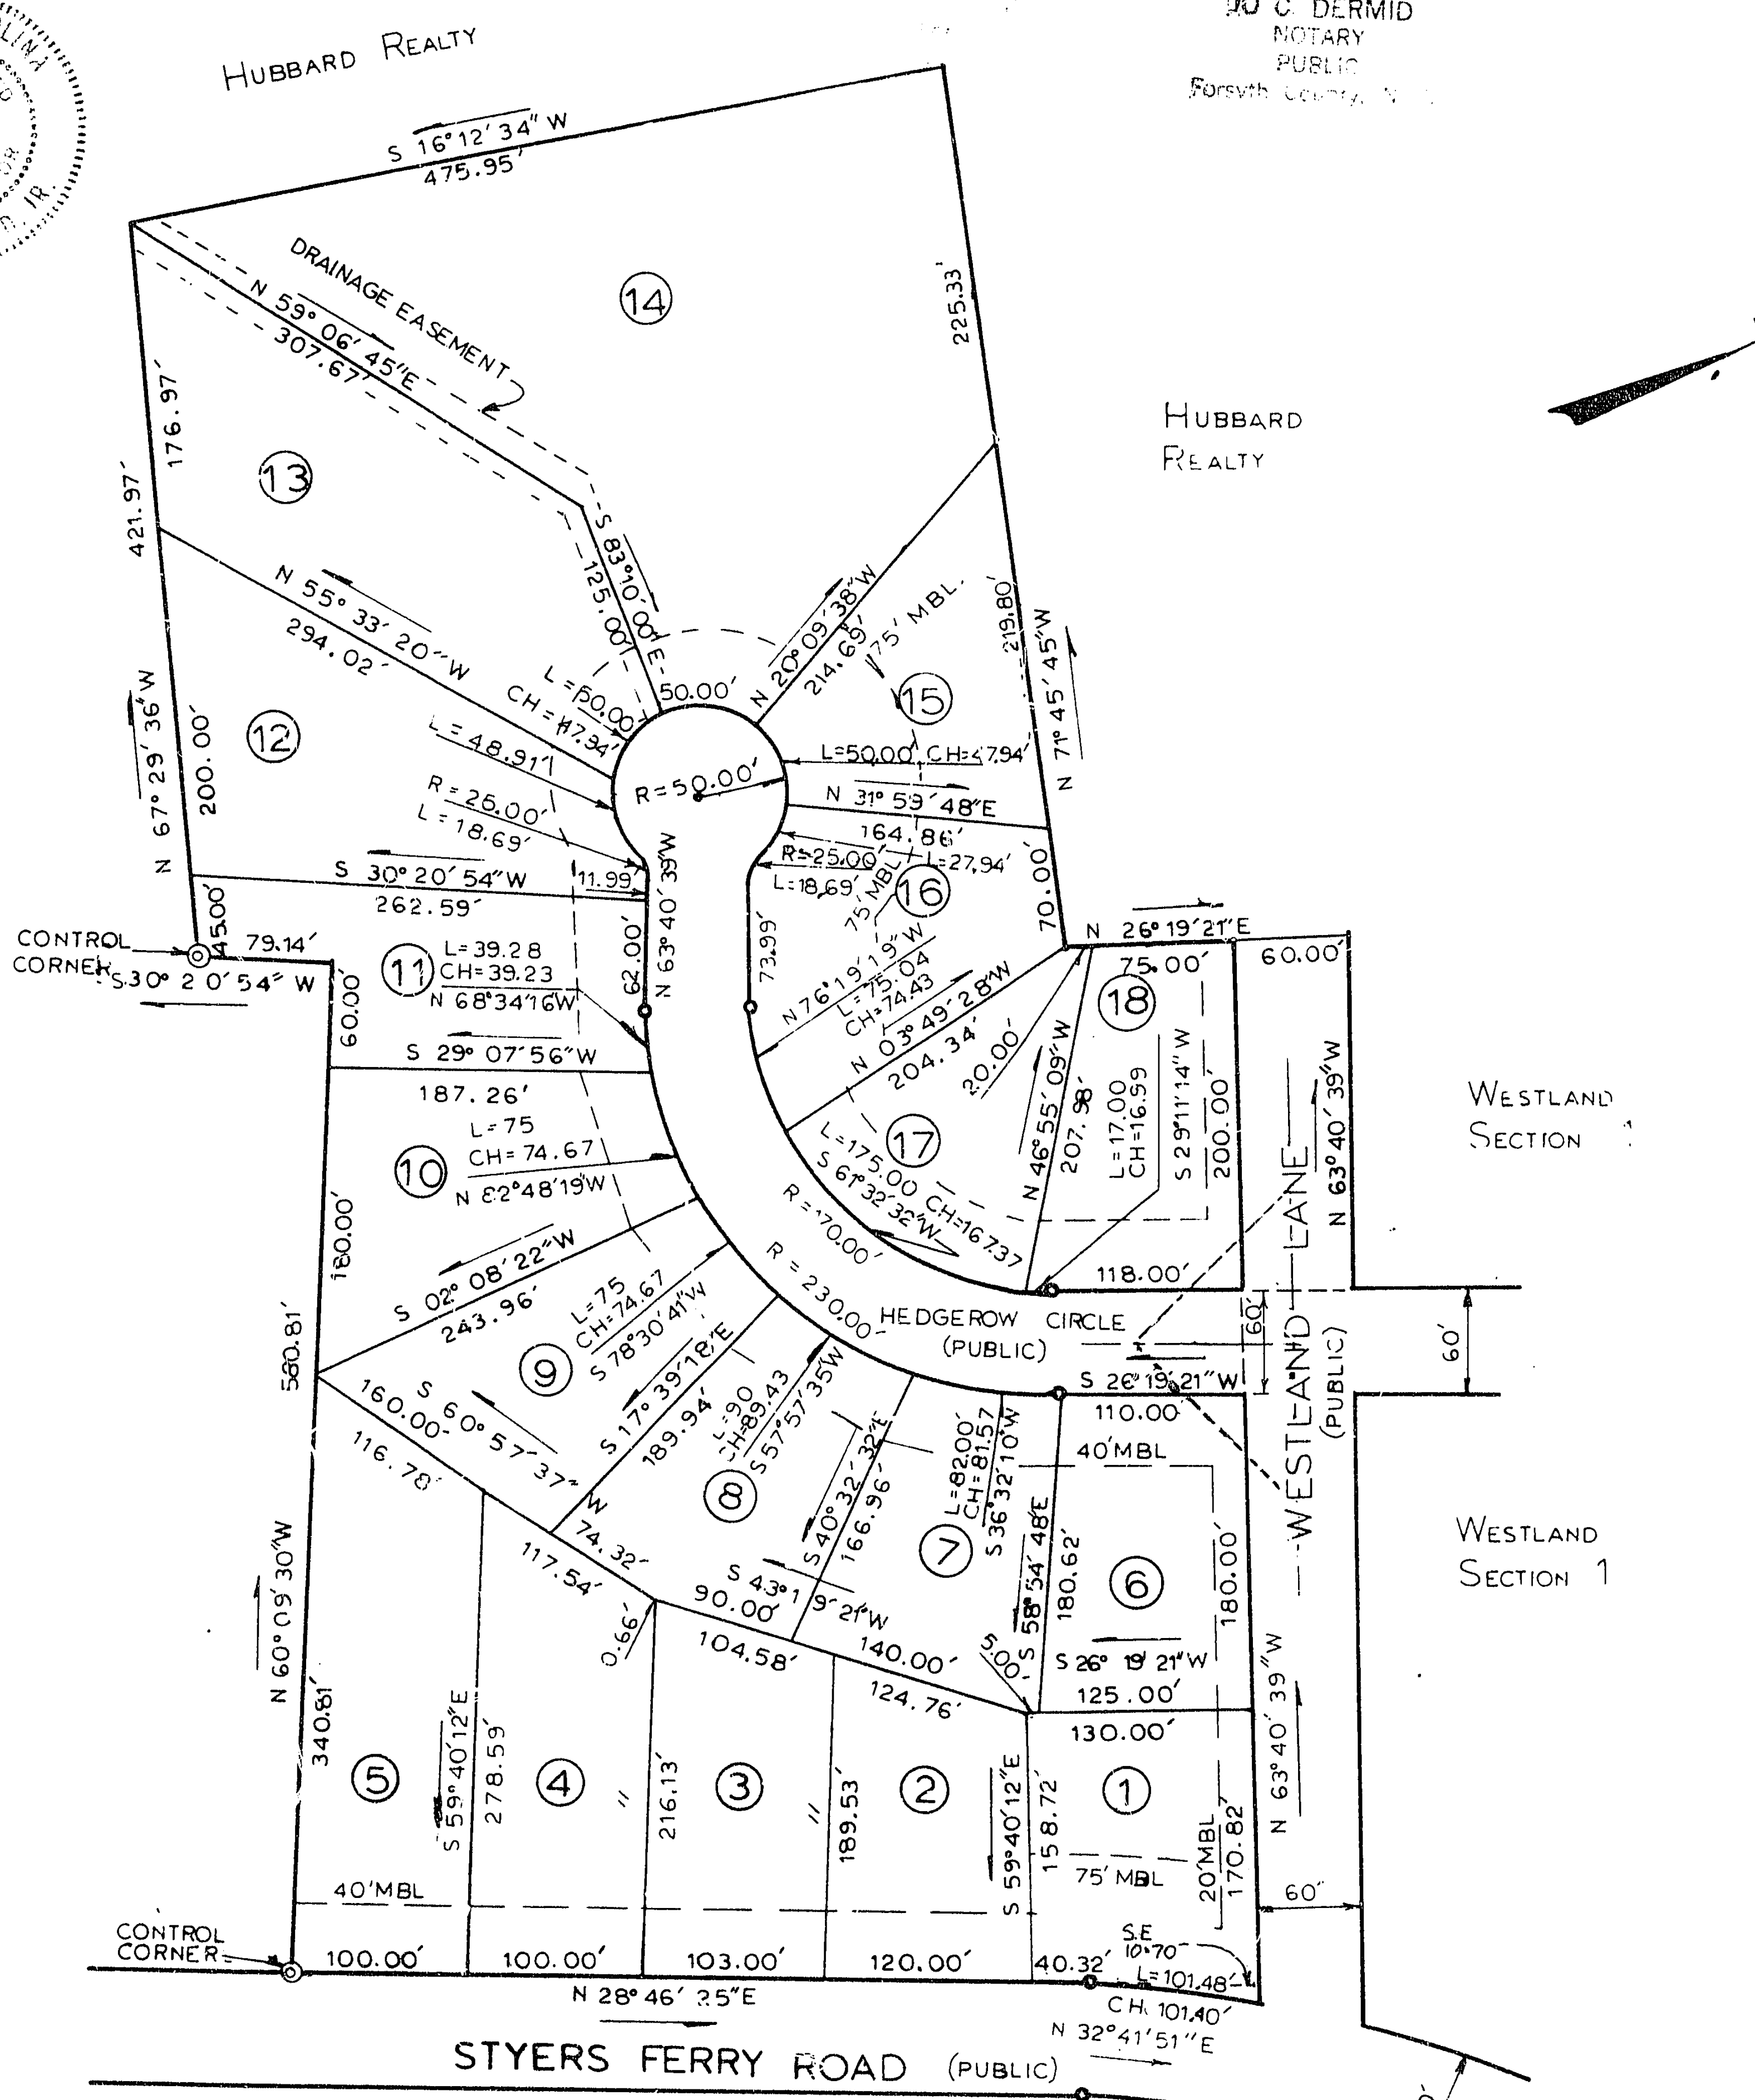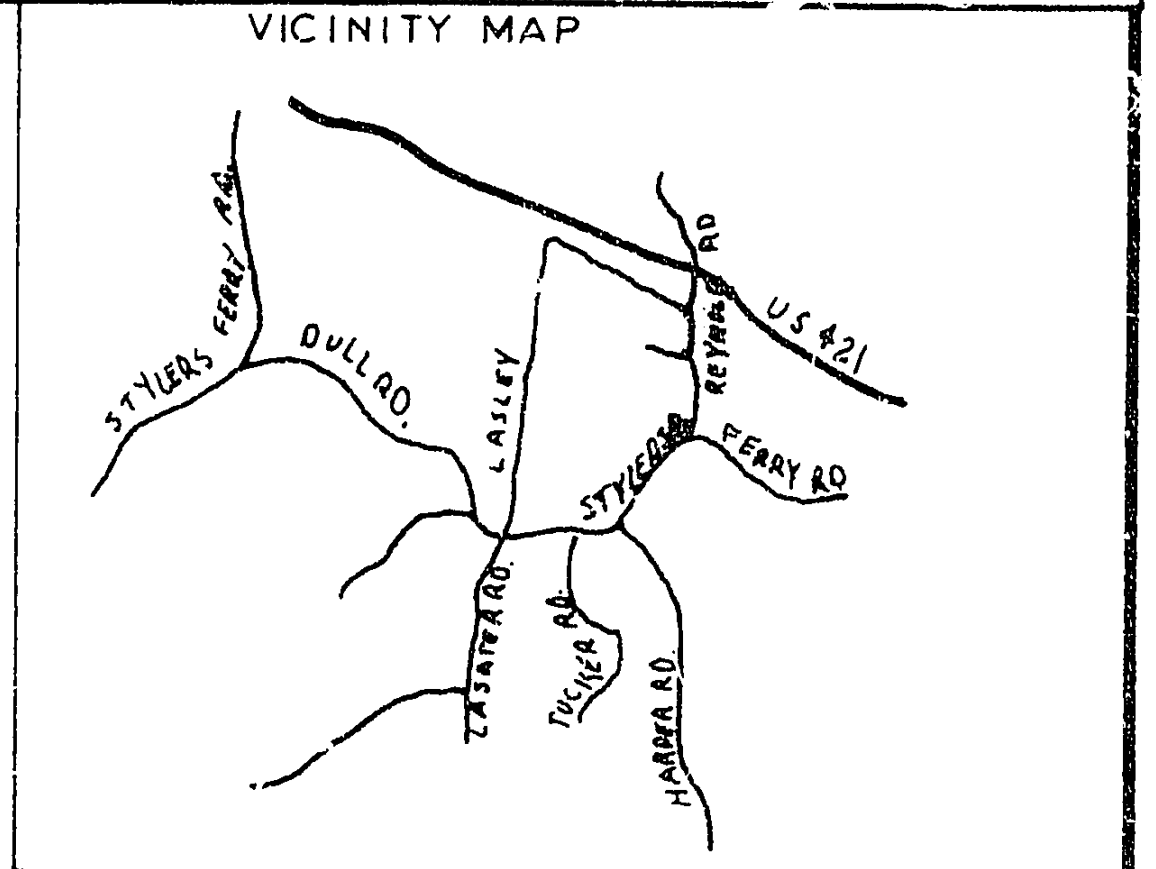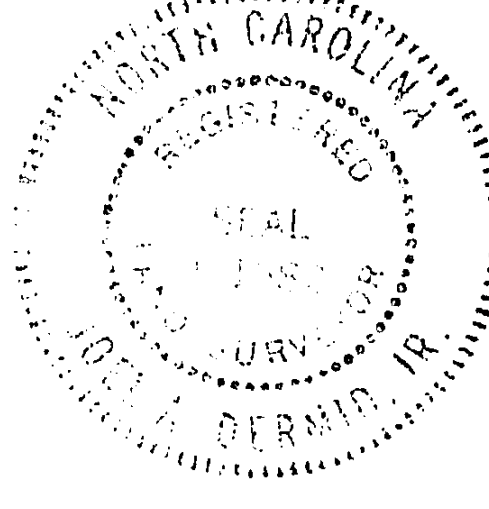

WESTLAND SECTION 2


OWNER: HUBBARD REALTY CO  
629 PETERS CRK. PKWY.  
WINSTON - SALEM, NC

DERMID ENGINEERS  
3810 WILLOWOOD DR.  
CLEMMONS, NC  
NOVEMBER 9<sup>th</sup>, 1978

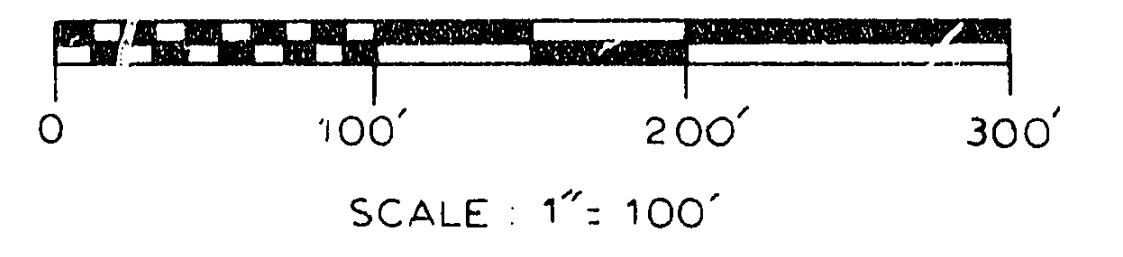

LEWISVILLE TOWNSHIP  
FORSYTH COUNTY N.C.

- NOTES:
1. THIS IS ONE SECTION OF A LARGER SUBDIVISION PLAN WHICH MAY BE SEEN IN THE OFFICE OF THE CITY-COUNTY PLANNING BOARD.
  2. IRON PINS AT ALL CORNERS
  3. ALL LOTS SHOWN ON THIS MAP HAVE BEEN APPROVED AS BUILDING SITES BY THE FORSYTH COUNTY HEALTH DEPARTMENT.

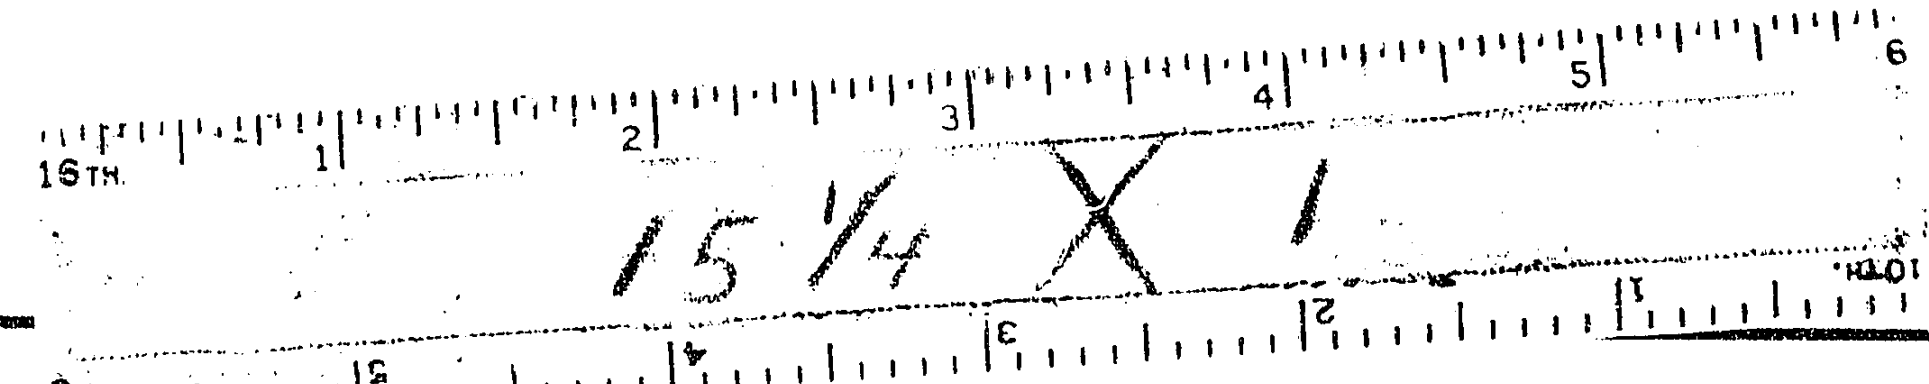

46